


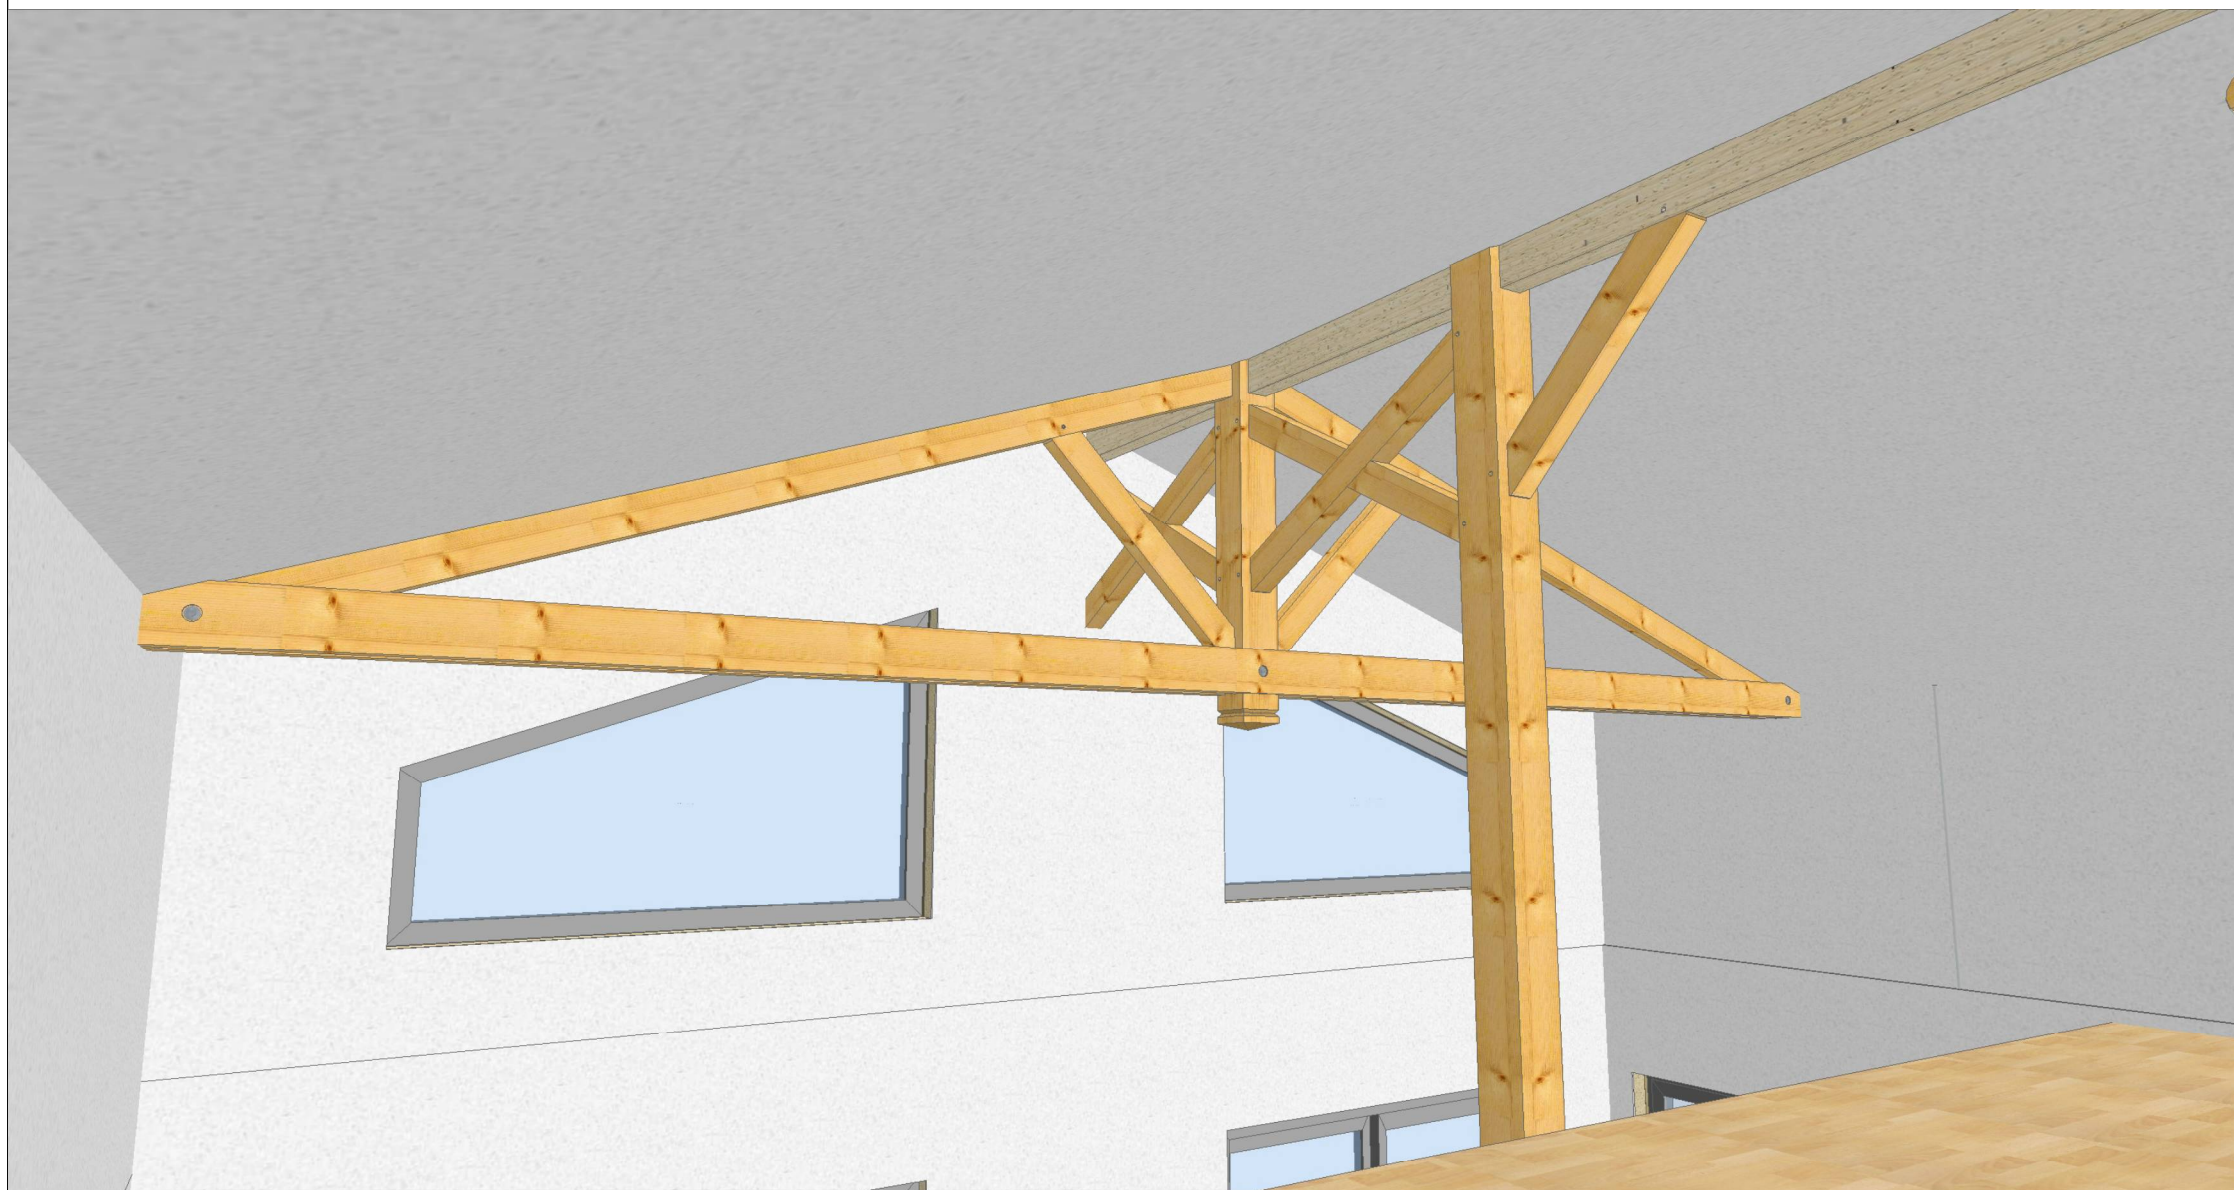

Projet : DEBOOS
 Lieu : SOUSTONS
 Resp. : Lionel

Vue 1

A4

25/10/2018

E : 1 : 30.00